


Grass Cutting - Woolwell (Plan 1), Bickleigh

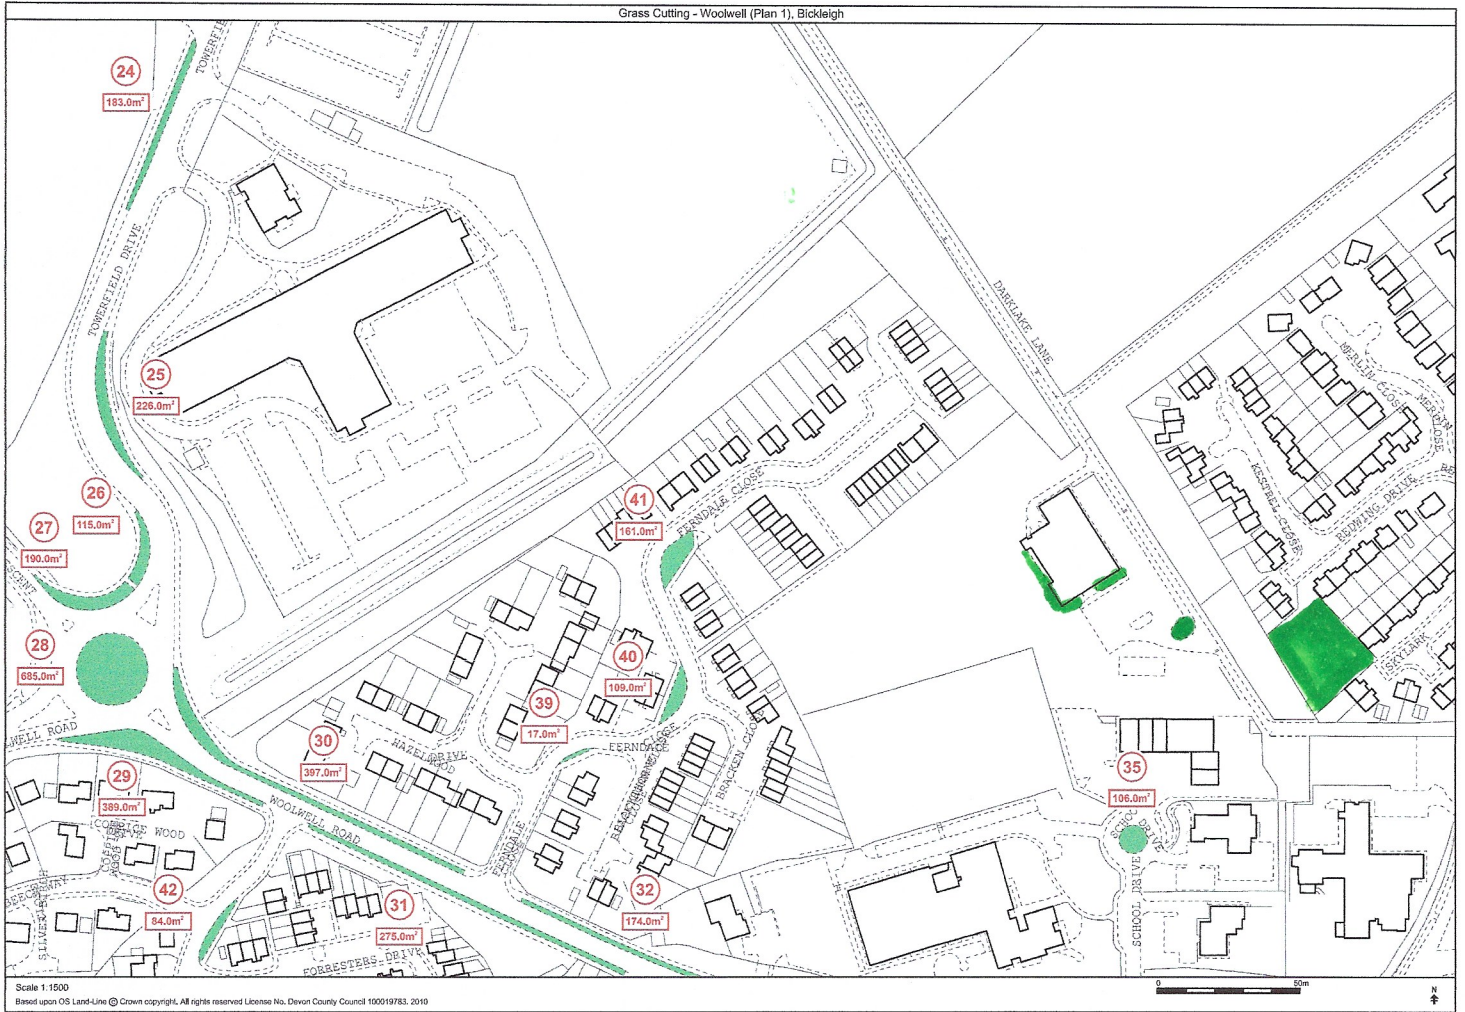

Scale 1:1500  
Based upon OS Land-Line © Crown copyright. All rights reserved License No. Devon County Council 100919783. 2010